


COUNTRY MANOR PICCADILLY


GROUND FLOOR

COLONNADED
ENTRANCE

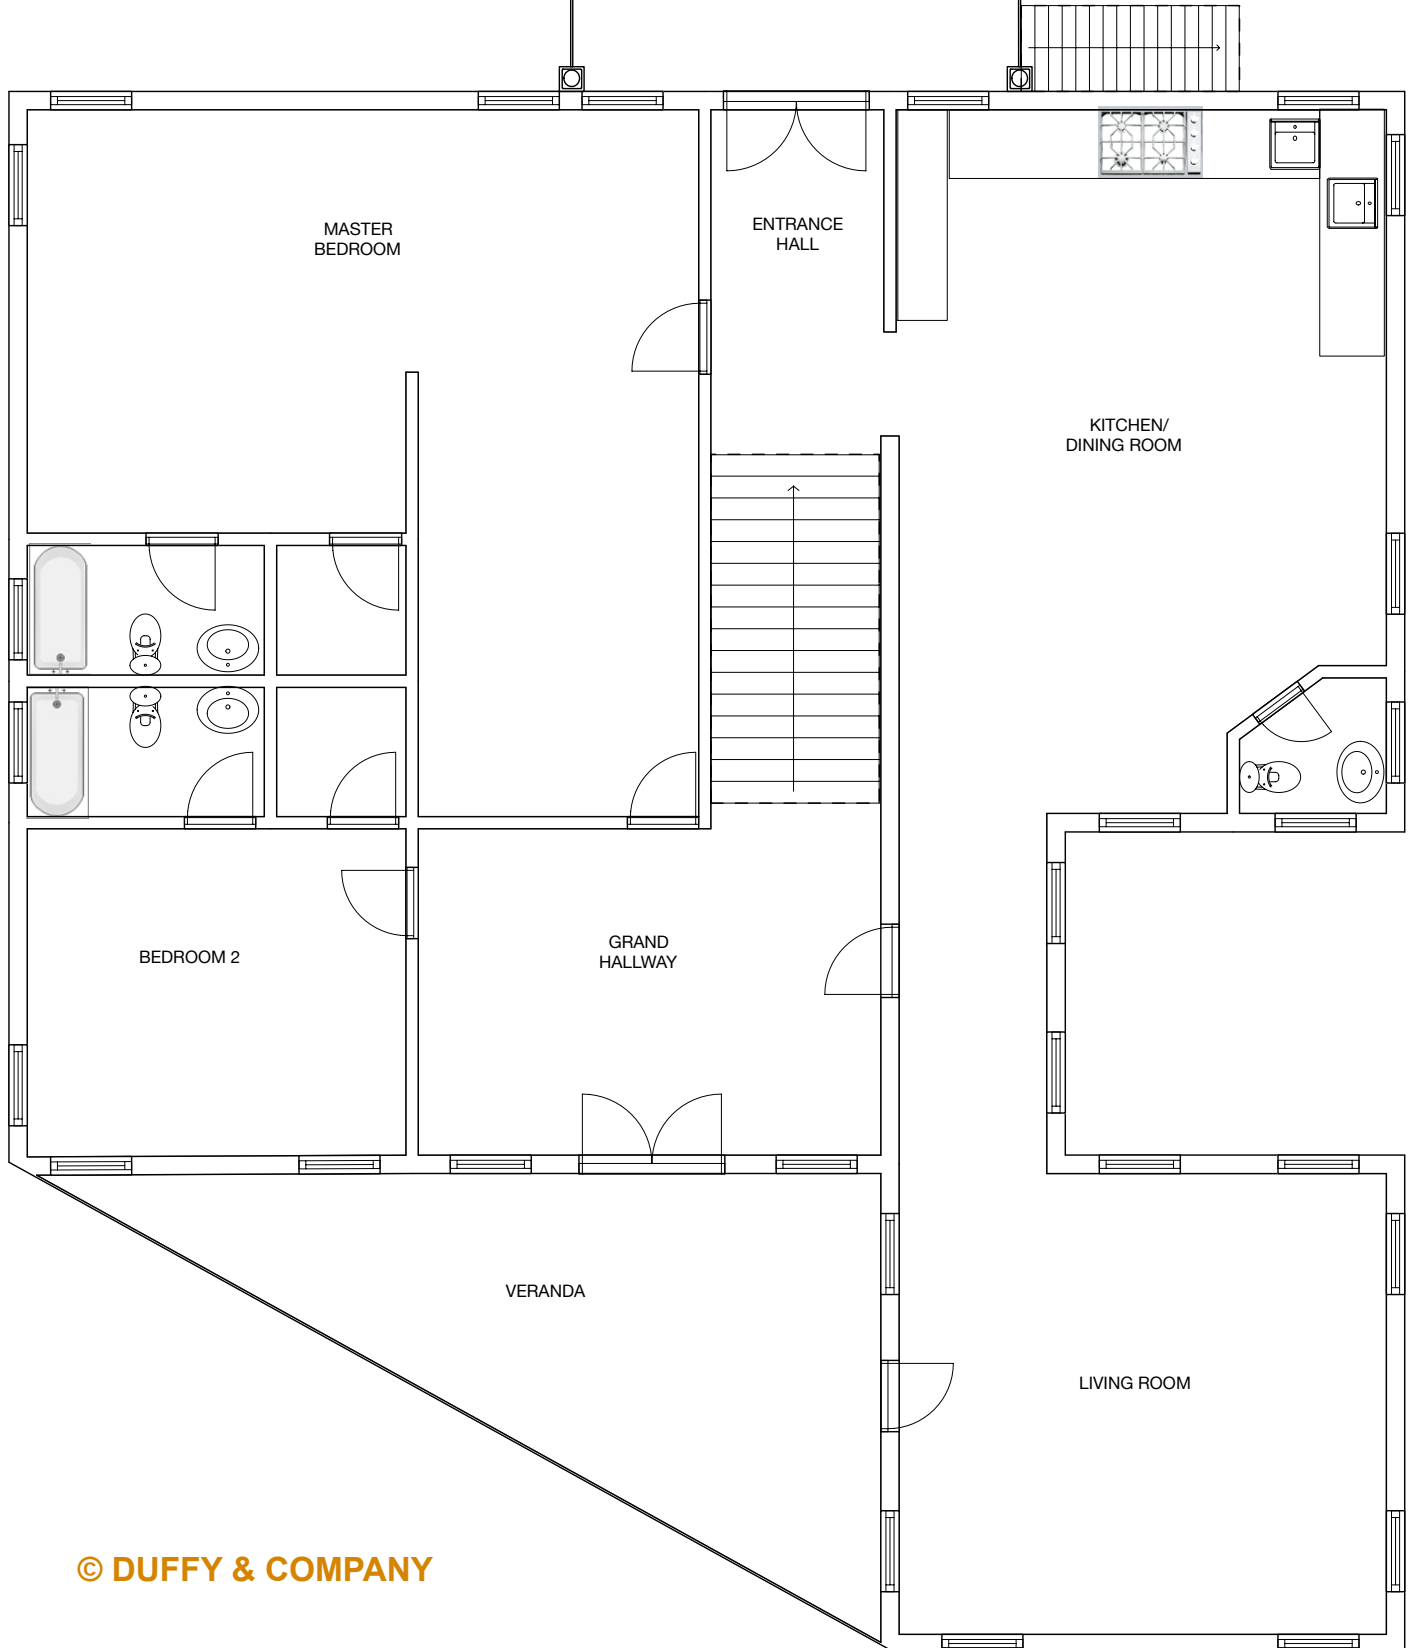


COUNTRY MANOR, PICCADILLY

FIRST FLOOR



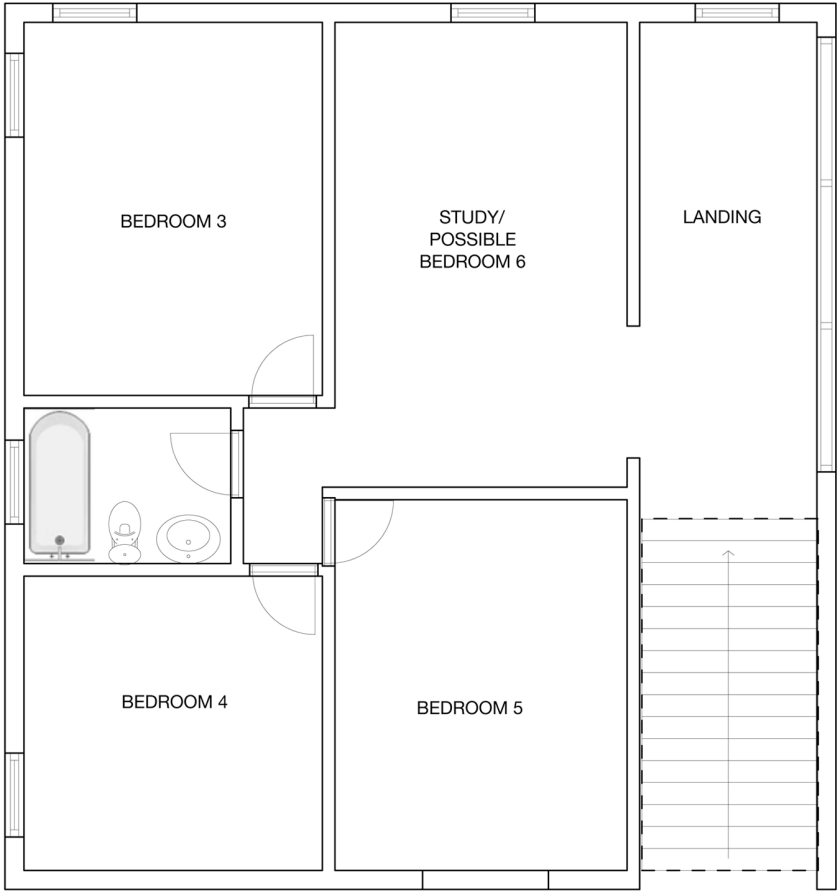


NOT TO SCALE

COUNTRY MANOR, PICCADILLY

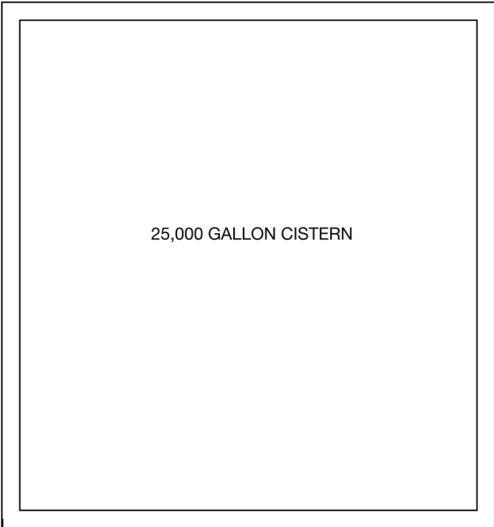

LOWER GROUND FLOOR

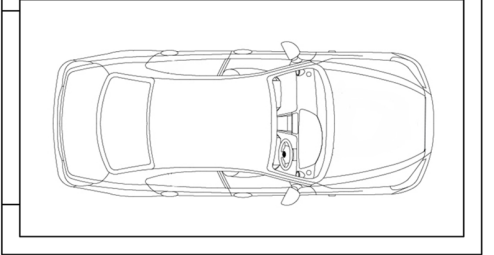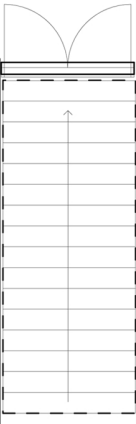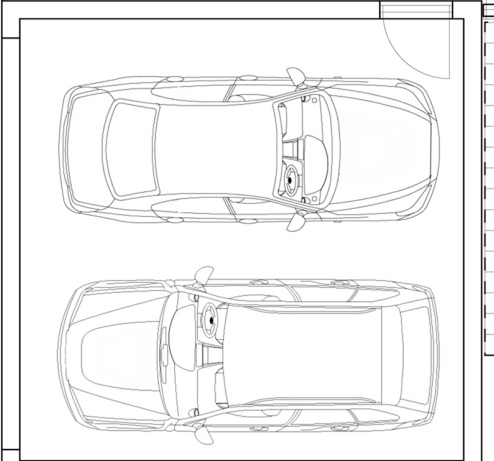

© DUFFY & COMPANY

NOT TO SCALE