
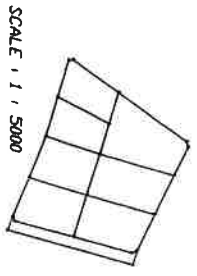


REG SEC JENNINGS  
 LOCATION YORKS (COVE)  
 SHEET NO 53 1287A  
 PORTIONS OF PARCEL 435  
 LANDS OF EVELYN GABRIEL

SCALE : 1 : 1250  
 AREA : 151432.274 SQ FT 3476 AC  
 SIGNED BY S. OLIVER JOSEPH L.S.  
 01/05/2004

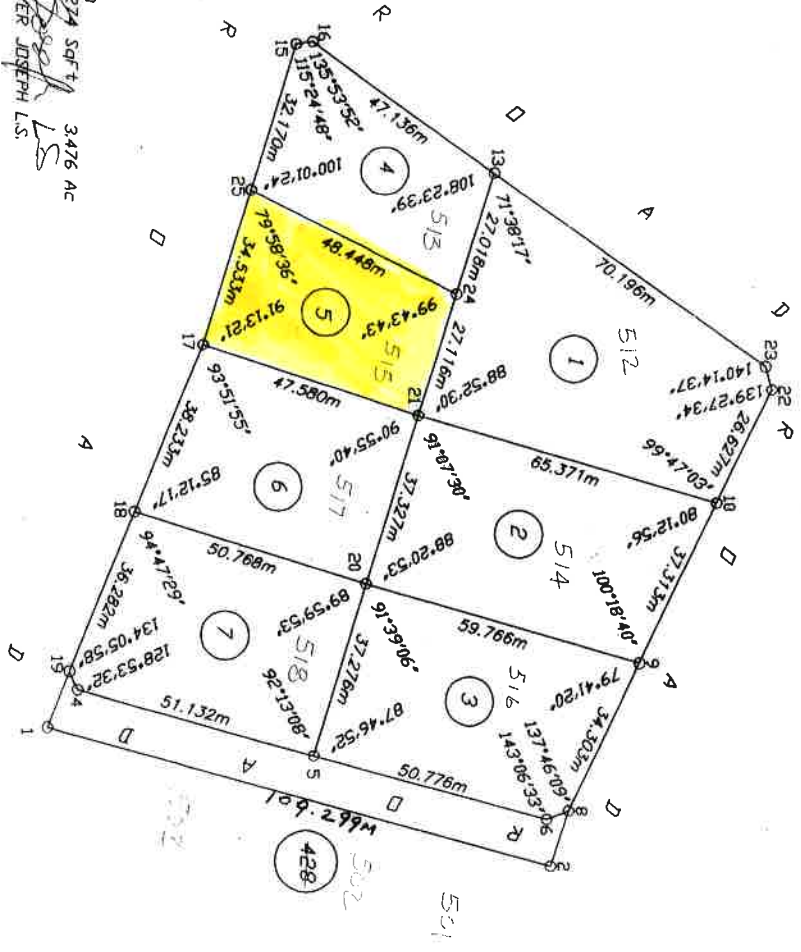

SCALE : 1 : 5000

9 - 8 - 2	171° 54' 42"	12.501m
17 - 19 - 1	179° 46' 41"	12.359m
22 - 23	5.198m	
16 - 15	3.540m	
19 - 4	4.112m	
6 - 8	4.946m	

PLOT 1	30697.488 Sq Ft	0.705 Ac
PLOT 2	24937.982 Sq Ft	0.572 Ac
PLOT 3	22615.639 Sq Ft	0.519 Ac
PLOT 4	15852.563 Sq Ft	0.364 Ac
PLOT 5	15808.567 Sq Ft	0.363 Ac
PLOT 6	19967.008 Sq Ft	0.458 Ac
PLOT 7	21552.027 Sq Ft	0.485 Ac



Authenticated By: *[Signature]*  
 Survey's Division DE. CT 2004